

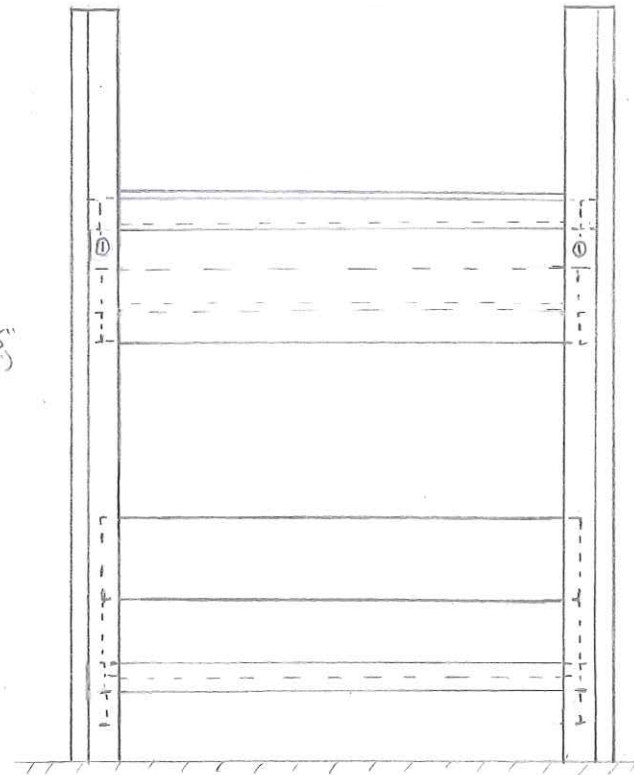


- Bolt with hexhead bolts and Counter bored nuts.
- Queen Bed pictured
- Screw and Glue Sub-Assemblies together
- ① SCREWED IN SUPPORT BLOCKS

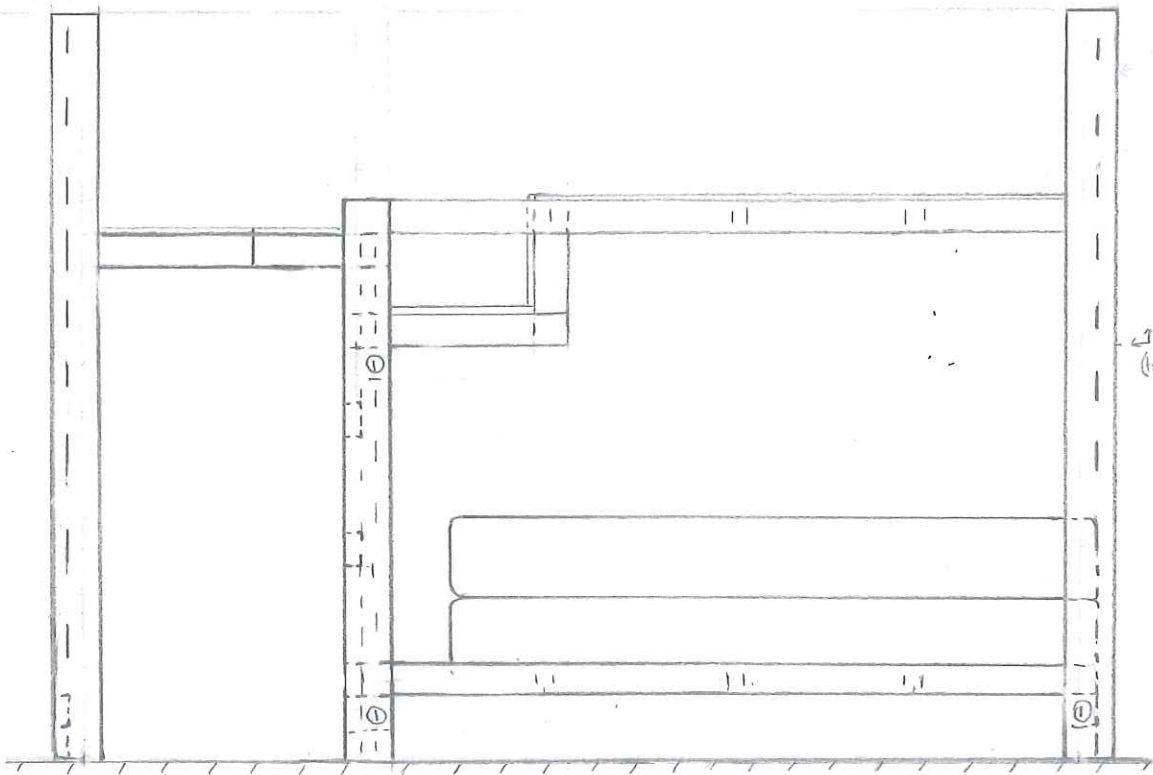

LOFT  
 Scale 1in=2ft Taylor Peet 2/15/11

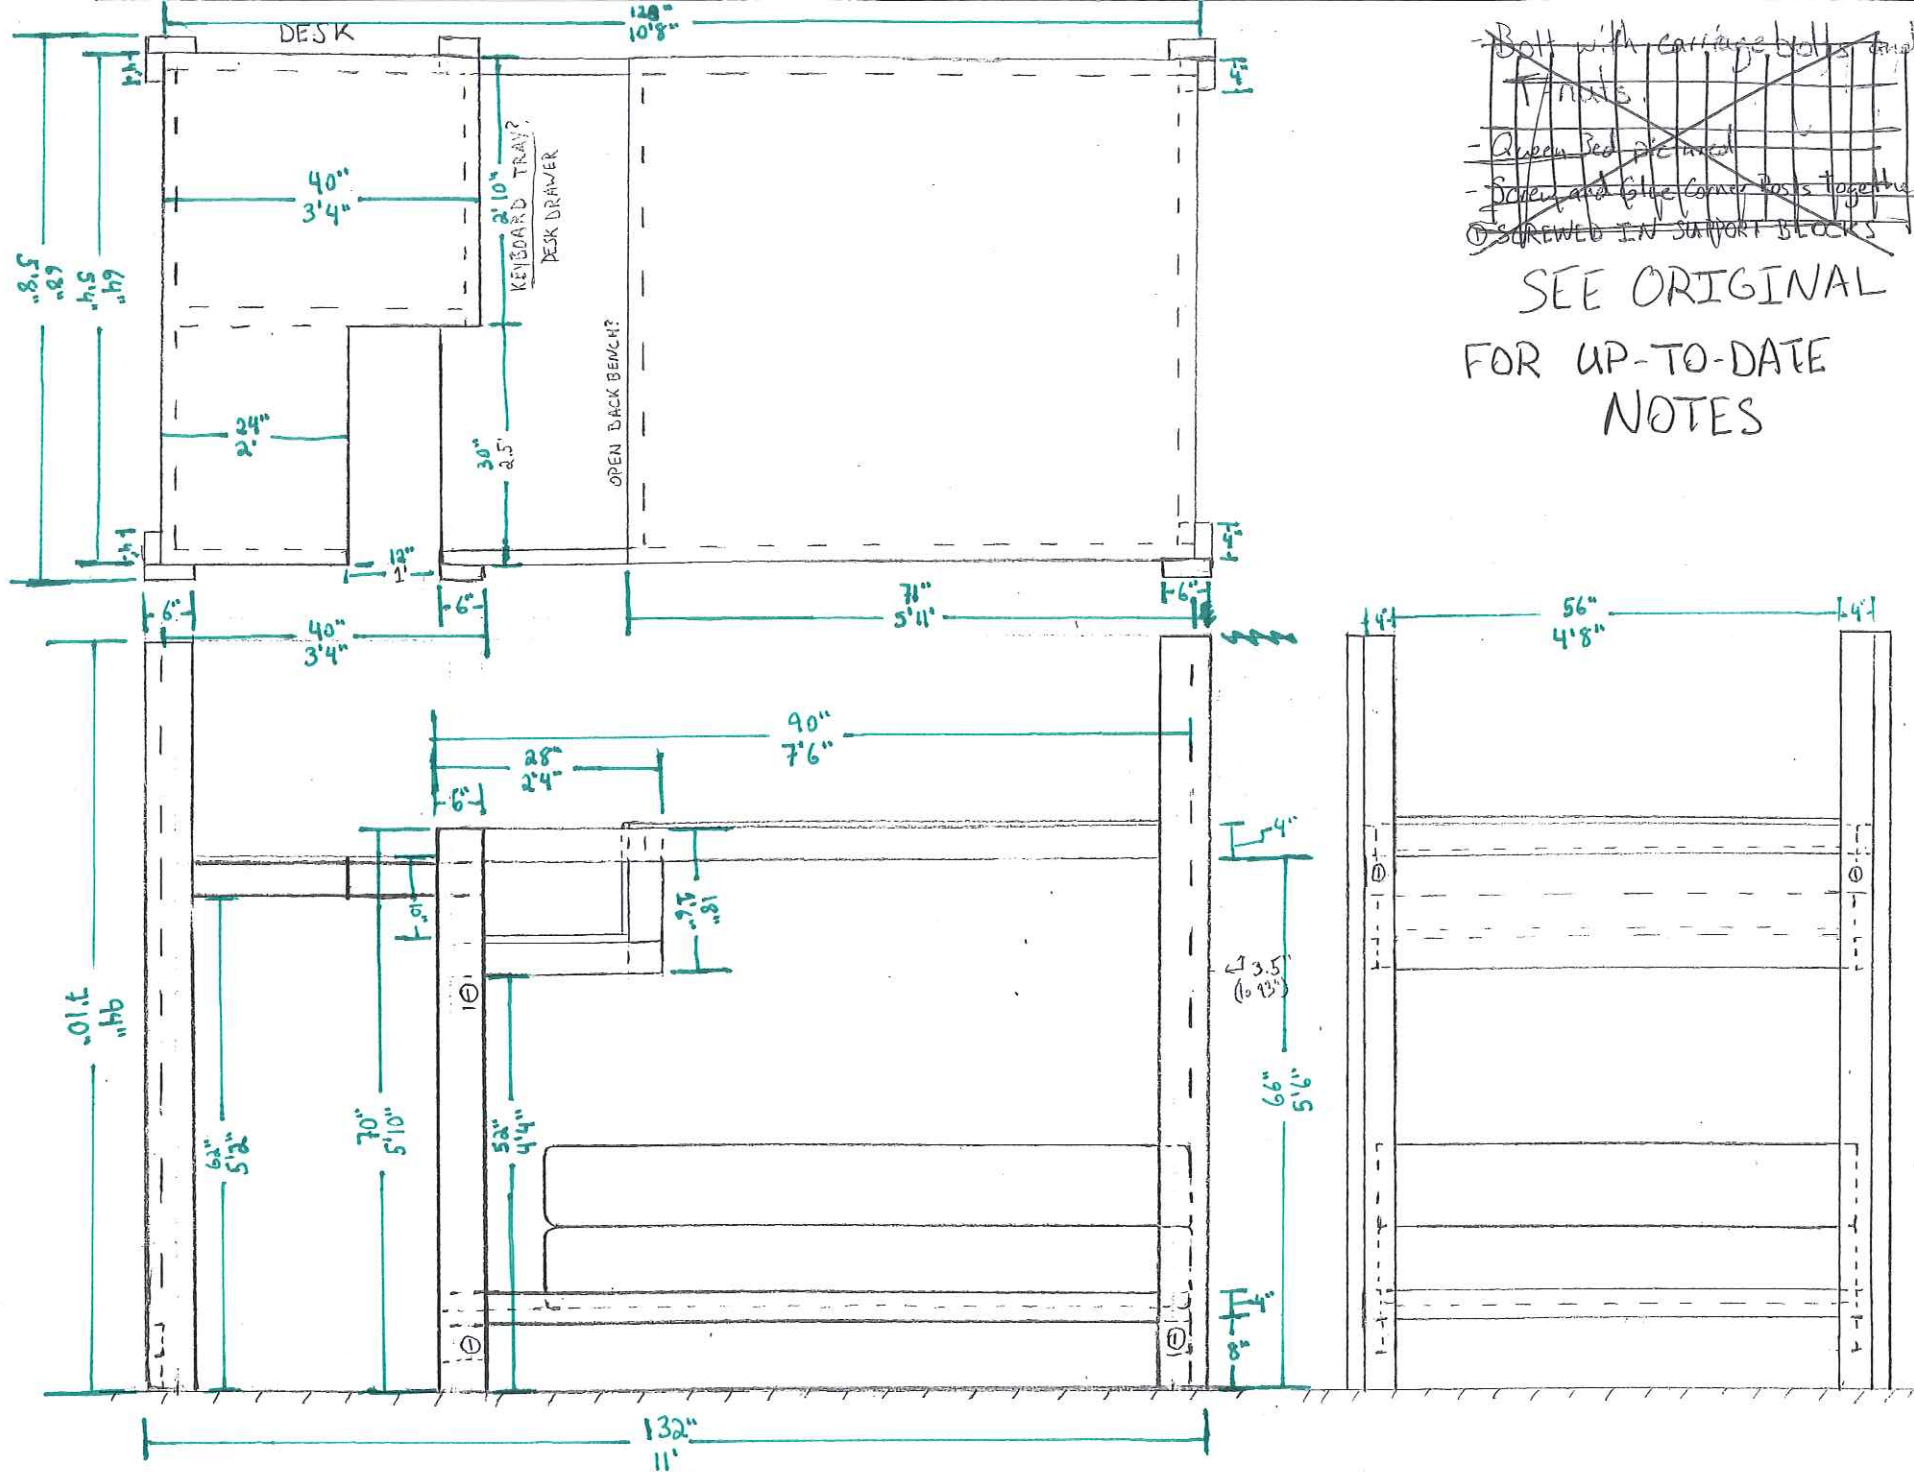


- ~~Bolt with carriage bolts and nuts~~
- ~~FRAMES~~
- ~~Green Bed prepared~~
- ~~Screws and glue corner posts together~~
- ~~SCREWED IN SUPPORT BLOCKS~~

SEE ORIGINAL FOR UP-TO-DATE NOTES

AS Pictured Dimensions

2x6 1.5 x 5.5  
2x4 1.5 x 3.5

LOFT  
Taylor Peet

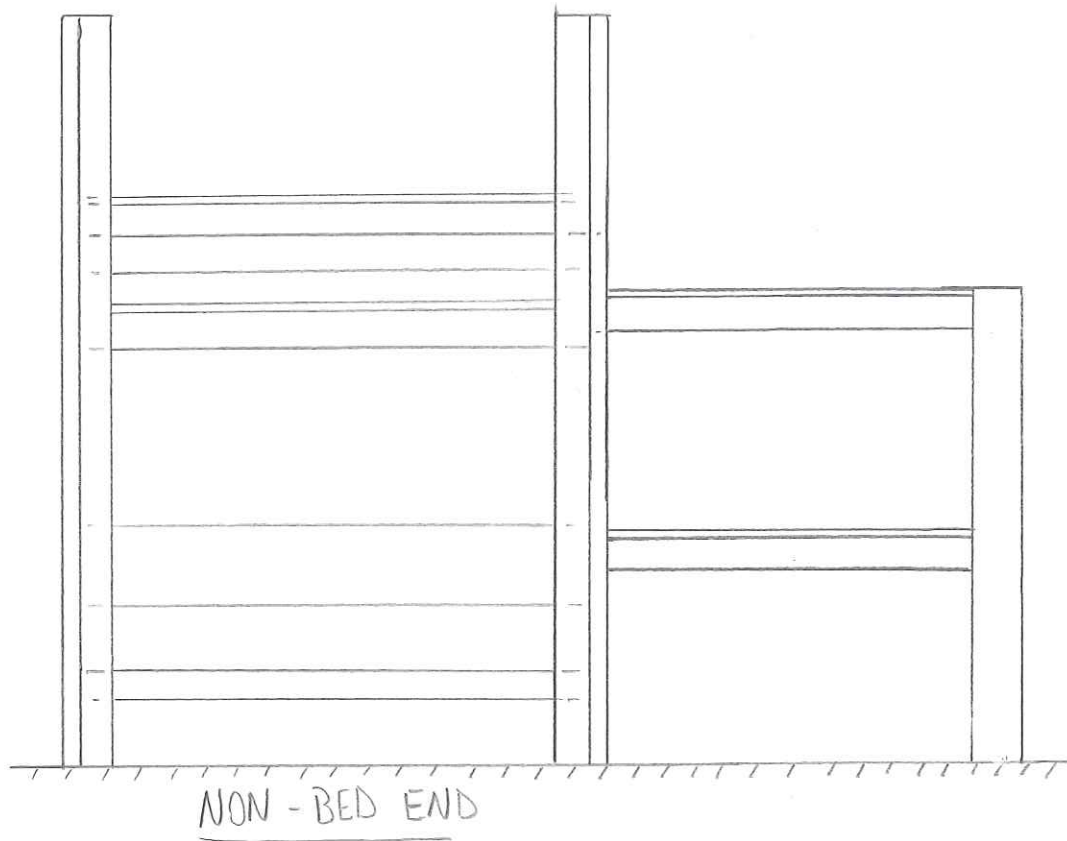

LOFT ATTACHMENT  
SCALE 1/4" = 2ft Taylor Peet 3/8/11